


ISOMETRIC VIEW


3332 SQ. FT.

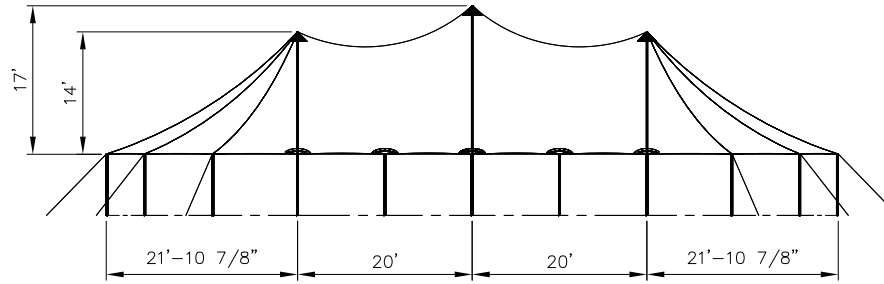

SIDE VIEW


SCALE: 3/64"=1'

TIDEWATER SAIL CLOTH TENT 44' X 83' 1pc.

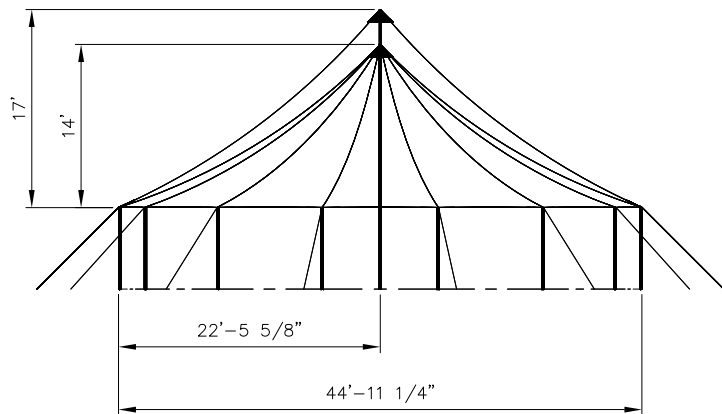

END VIEW

SCALE: 1/16"=1'

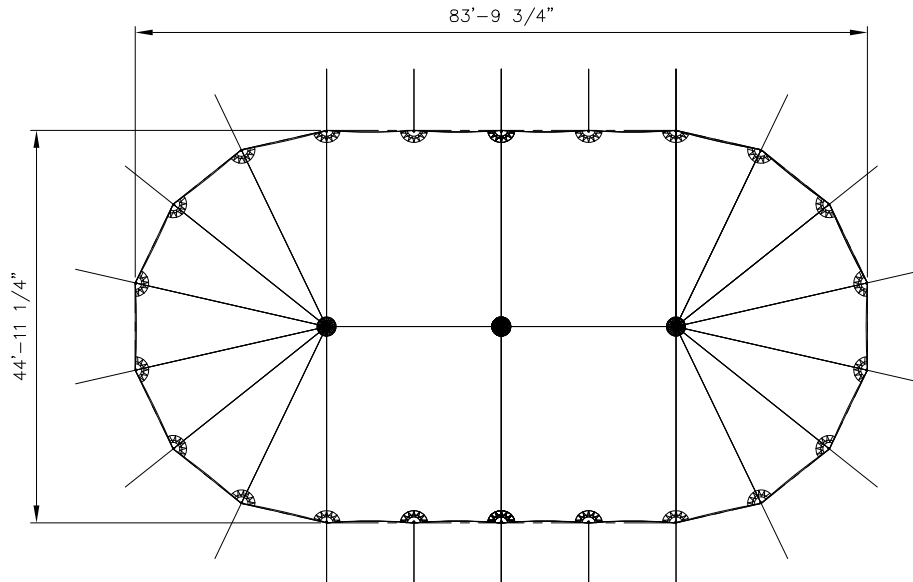

PLAN VIEW

SCALE: 3/64"=1'

ALL DATA AND INFORMATION CONTAINED IN OR DISCLOSED BY THIS DOCUMENT IS CONFIDENTIAL AND PROPRIETARY INFORMATION OF AZTEC TENTS AND ALL RIGHTS THEREIN ARE EXPRESSLY RESERVED. BY ACCEPTING THIS MATERIAL THE RECIPIENT AGREES THAT THIS MATERIAL AND INFORMATION CONTAINED THEREIN IS HELD IN CONFIDENCE AND IN TRUST AND WILL NOT BE COPIED, REPRODUCED WHOLE OR IN PART, NOR ITS CONTENTS REVEALED, IN ANY MANNER OR BY ANY MEANS, WITHOUT THE SPECIFIC PURPOSE FOR WHICH IT WAS DELIVERED.



DESIGN & PRODUCTION
 2665 COLUMBIA ST. TORRANCE, CA. 90503
 (800) 228-3687 - FAX (310) 381-0722

TIDEWATER POLE TENT

44'-11 1/4"W x 83'-9 3/4"L

PART NUMBER:

REVISION HISTORY

REV.	DESCRIPTION:	BY:	DATE:

SALES

ENGINEER: N/A	DATE: 2/20/2017
PAGES: 1 OF 1	DRAWN: ELVIS